




EXISTING WEST ELEVATION
SCALE 1:100

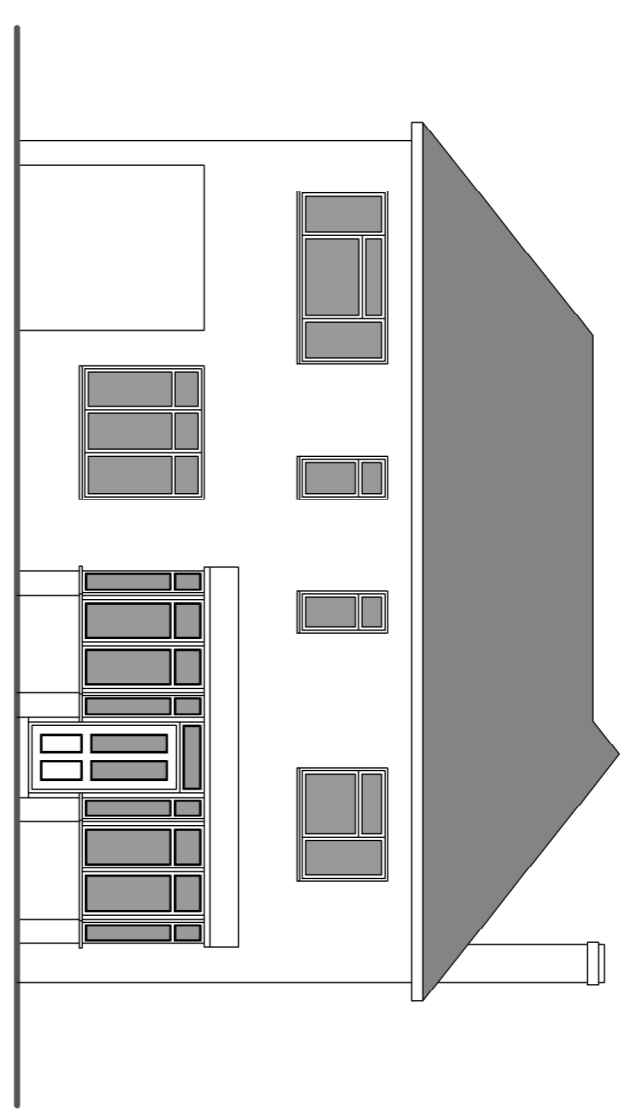


EXISTING SOUTH ELEVATION
SCALE 1:100

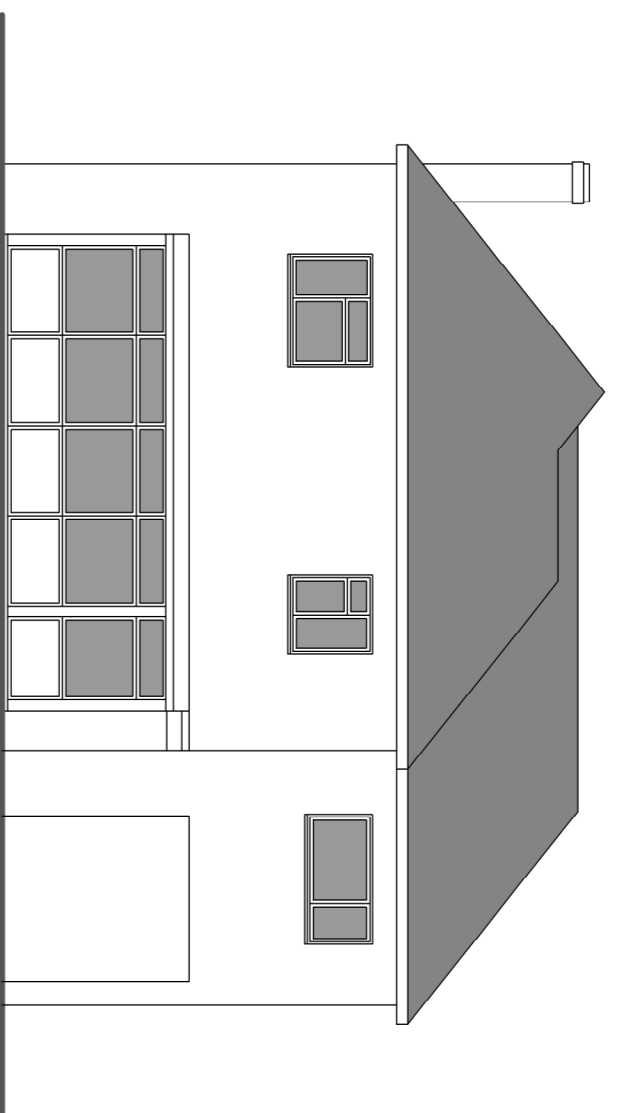


EXISTING NORTH ELEVATION
SCALE 1:100

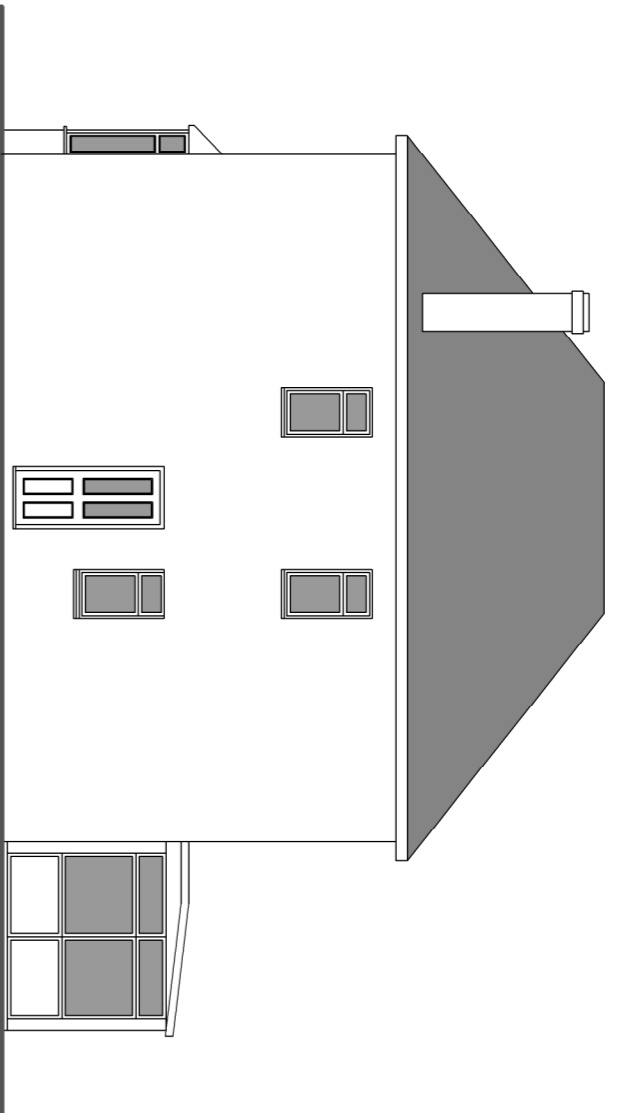


EXISTING EAST ELEVATION
SCALE 1:100

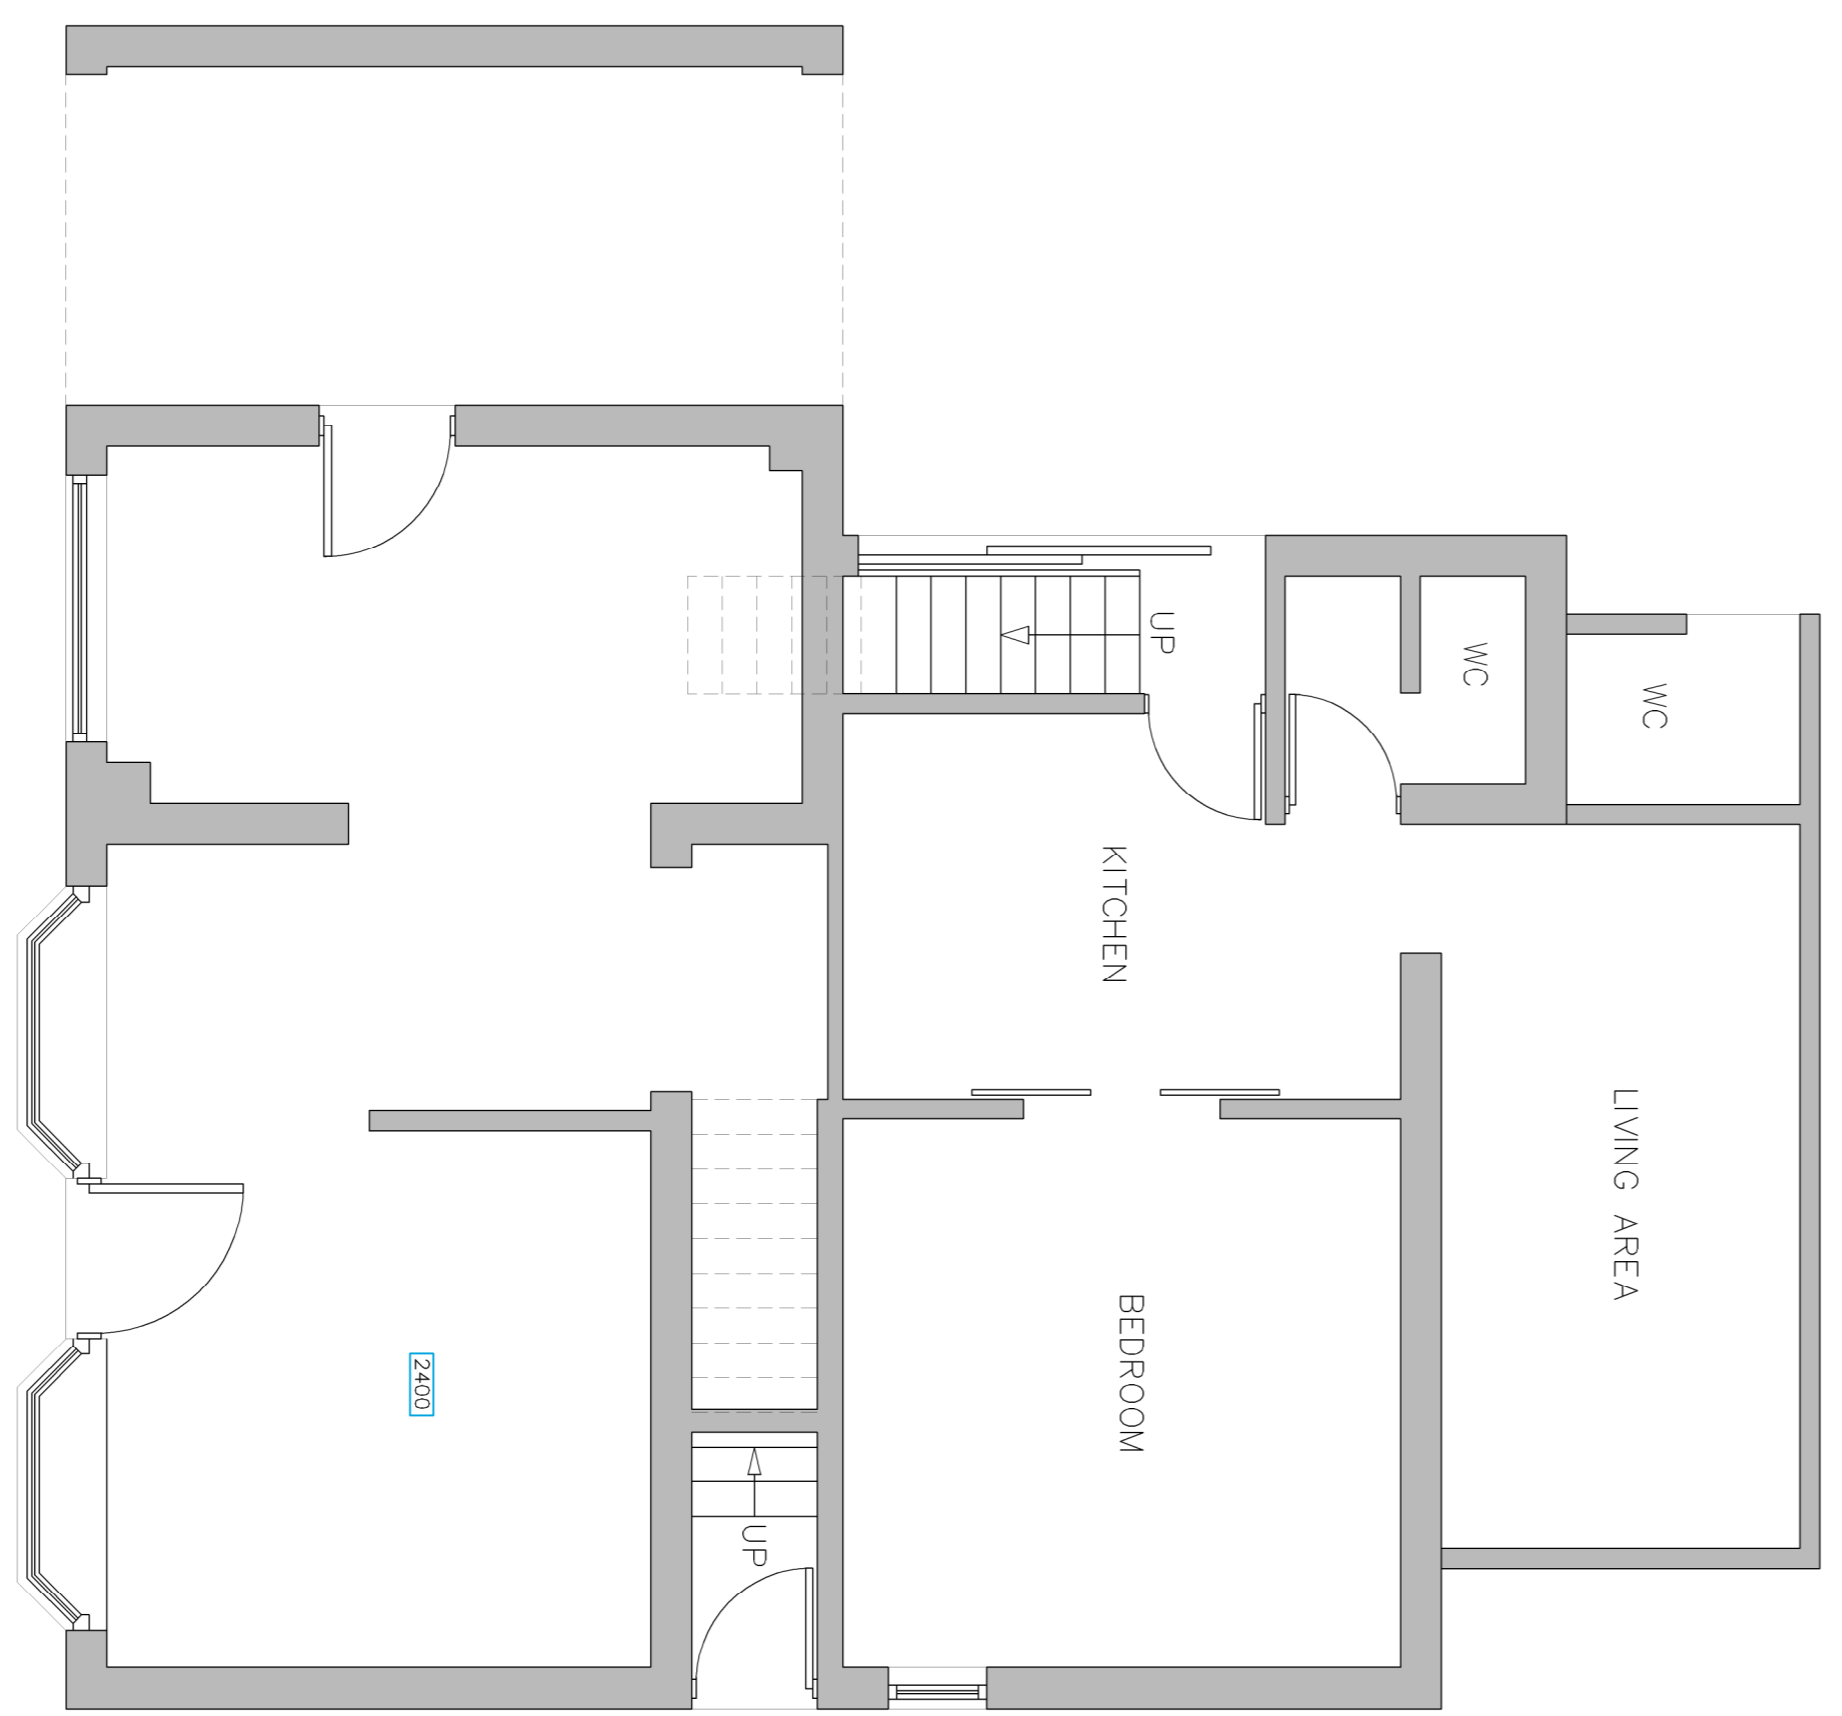

EXISTING GROUND FLOOR PLAN (DEDWORTH BUILDING)
SCALE 1:50

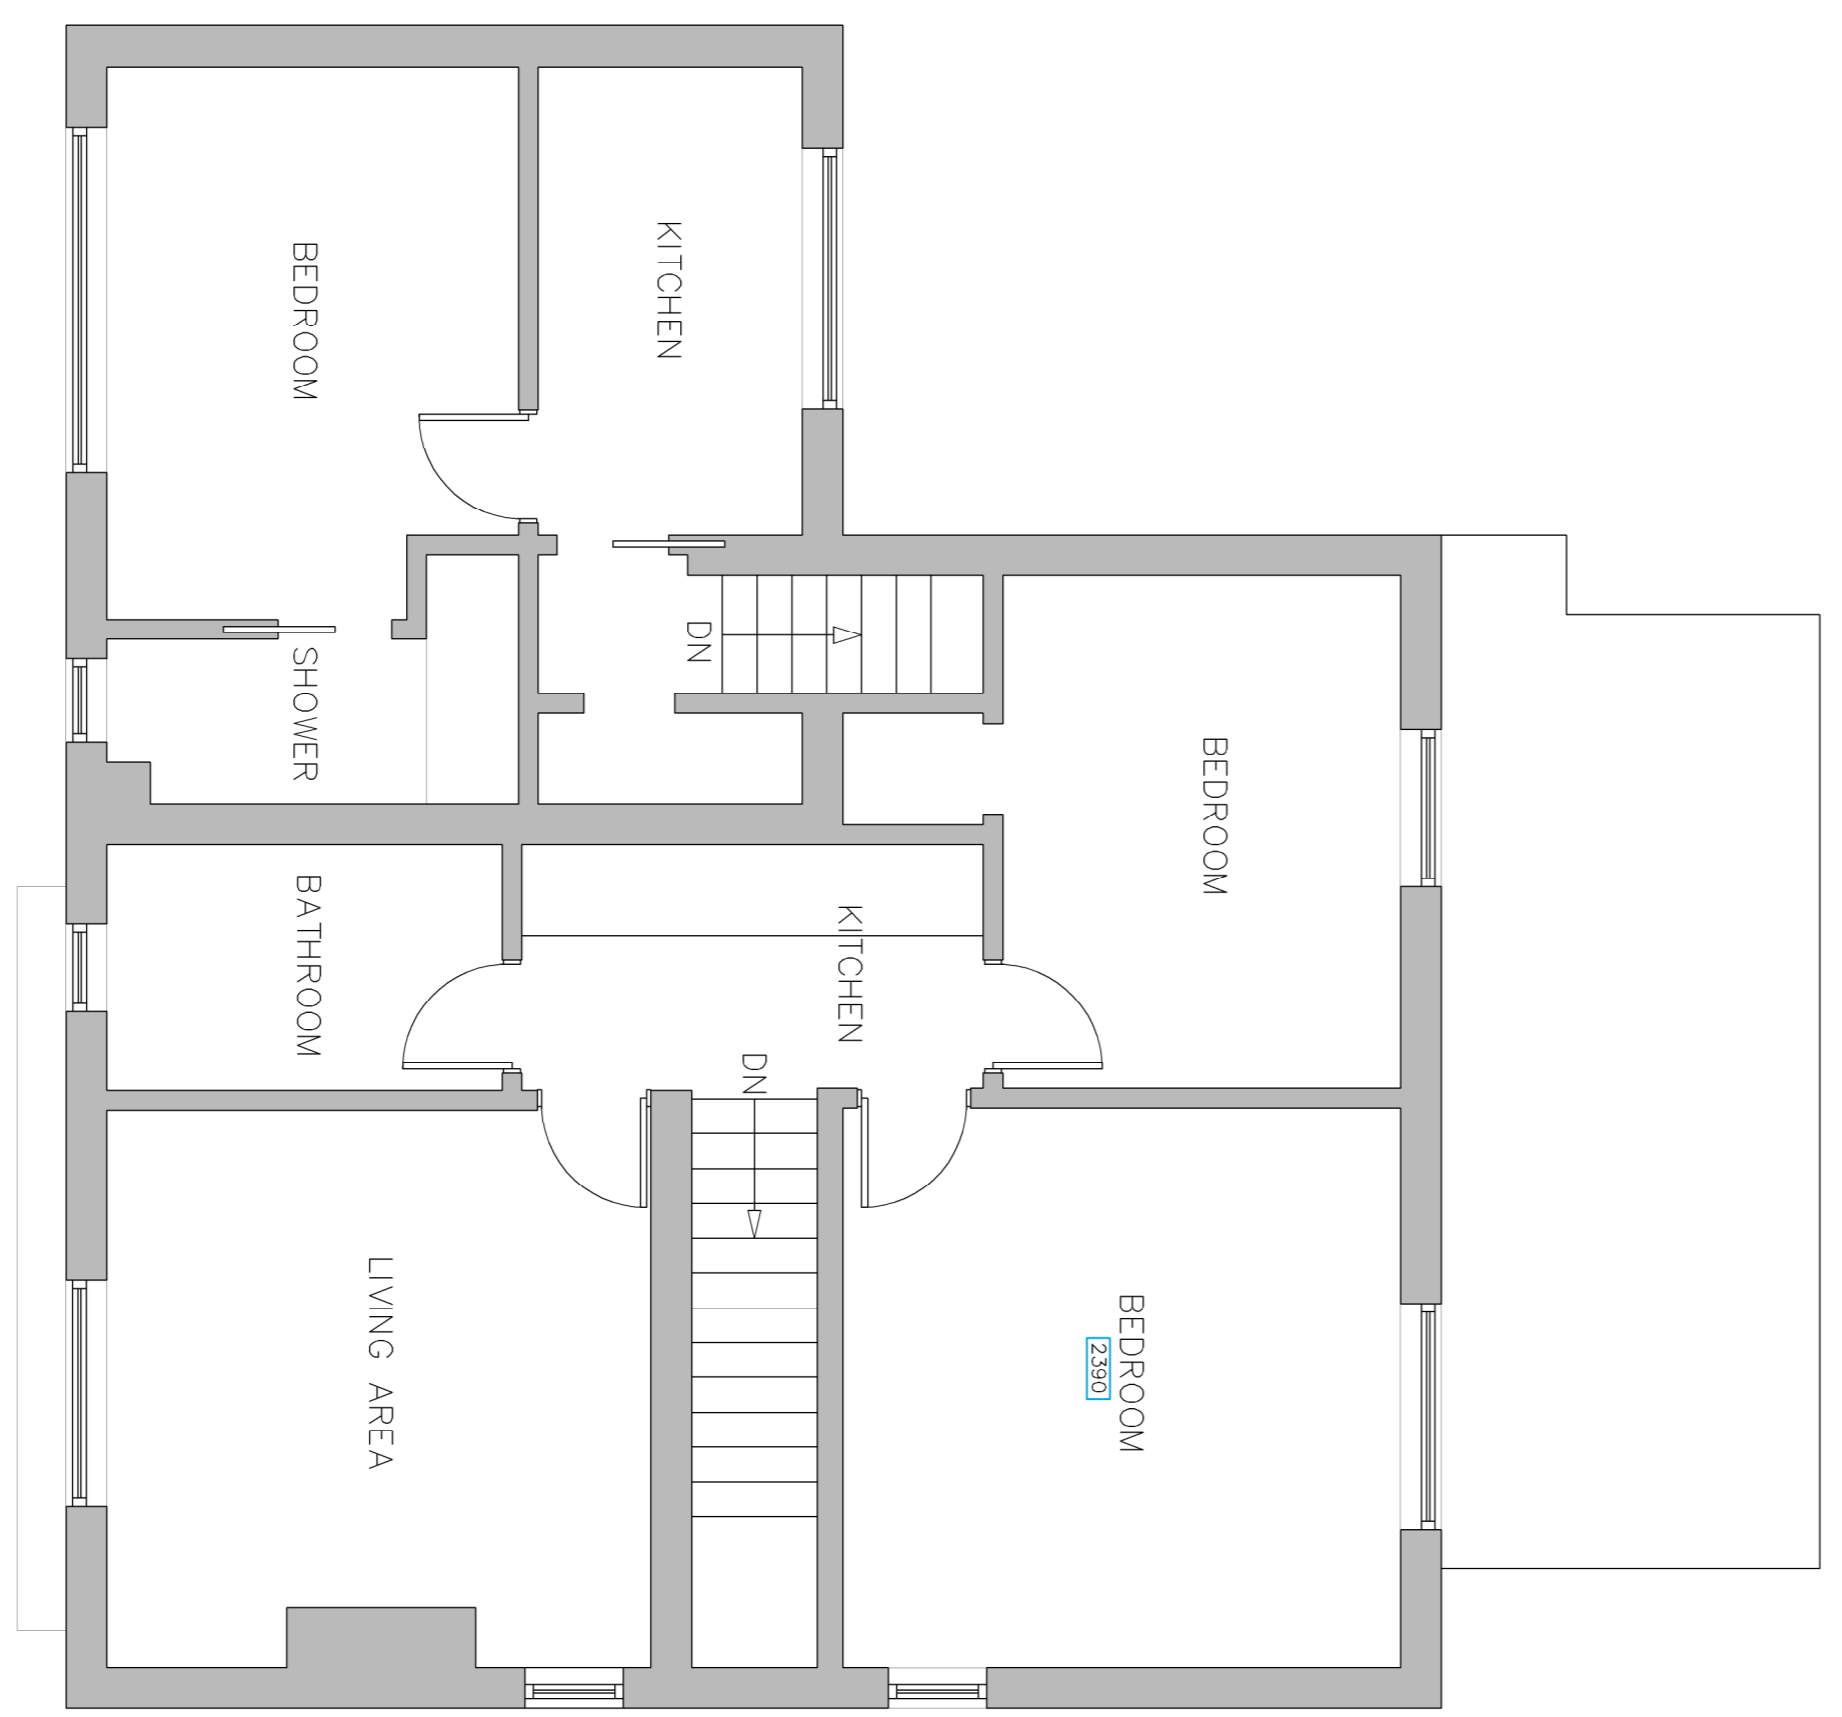

EXISTING FIRST FLOOR PLAN (DEDWORTH BUILDING)
SCALE 1:50

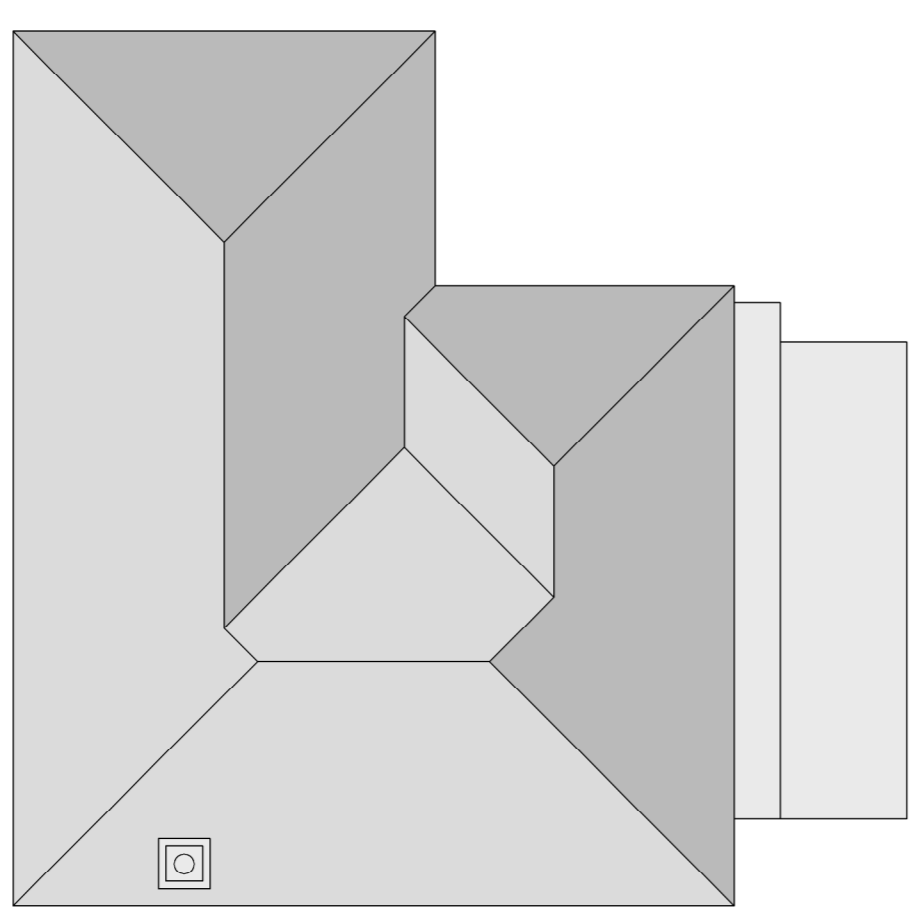

EXISTING ROOF PLAN (DEDWORTH BUILDING)
SCALE 1:100

REFERENCE DRAWINGS

REV	DATE	REVISION	OR REVIEW



Client
OAKLEY FINES HOMES LTD

Project
**DEDWORTH ROAD
WINDSOR**

Title
EXISTING FLOOR PLANS 001

Scale	AS SHOWN @ A1	Date	
Originator	DCM	Reviewed By	
Drawing number	17007/002		Rev.