




PROPOSED GROUND FLOOR PLAN (DEDWORTH BUILDING)
SCALE 1:50

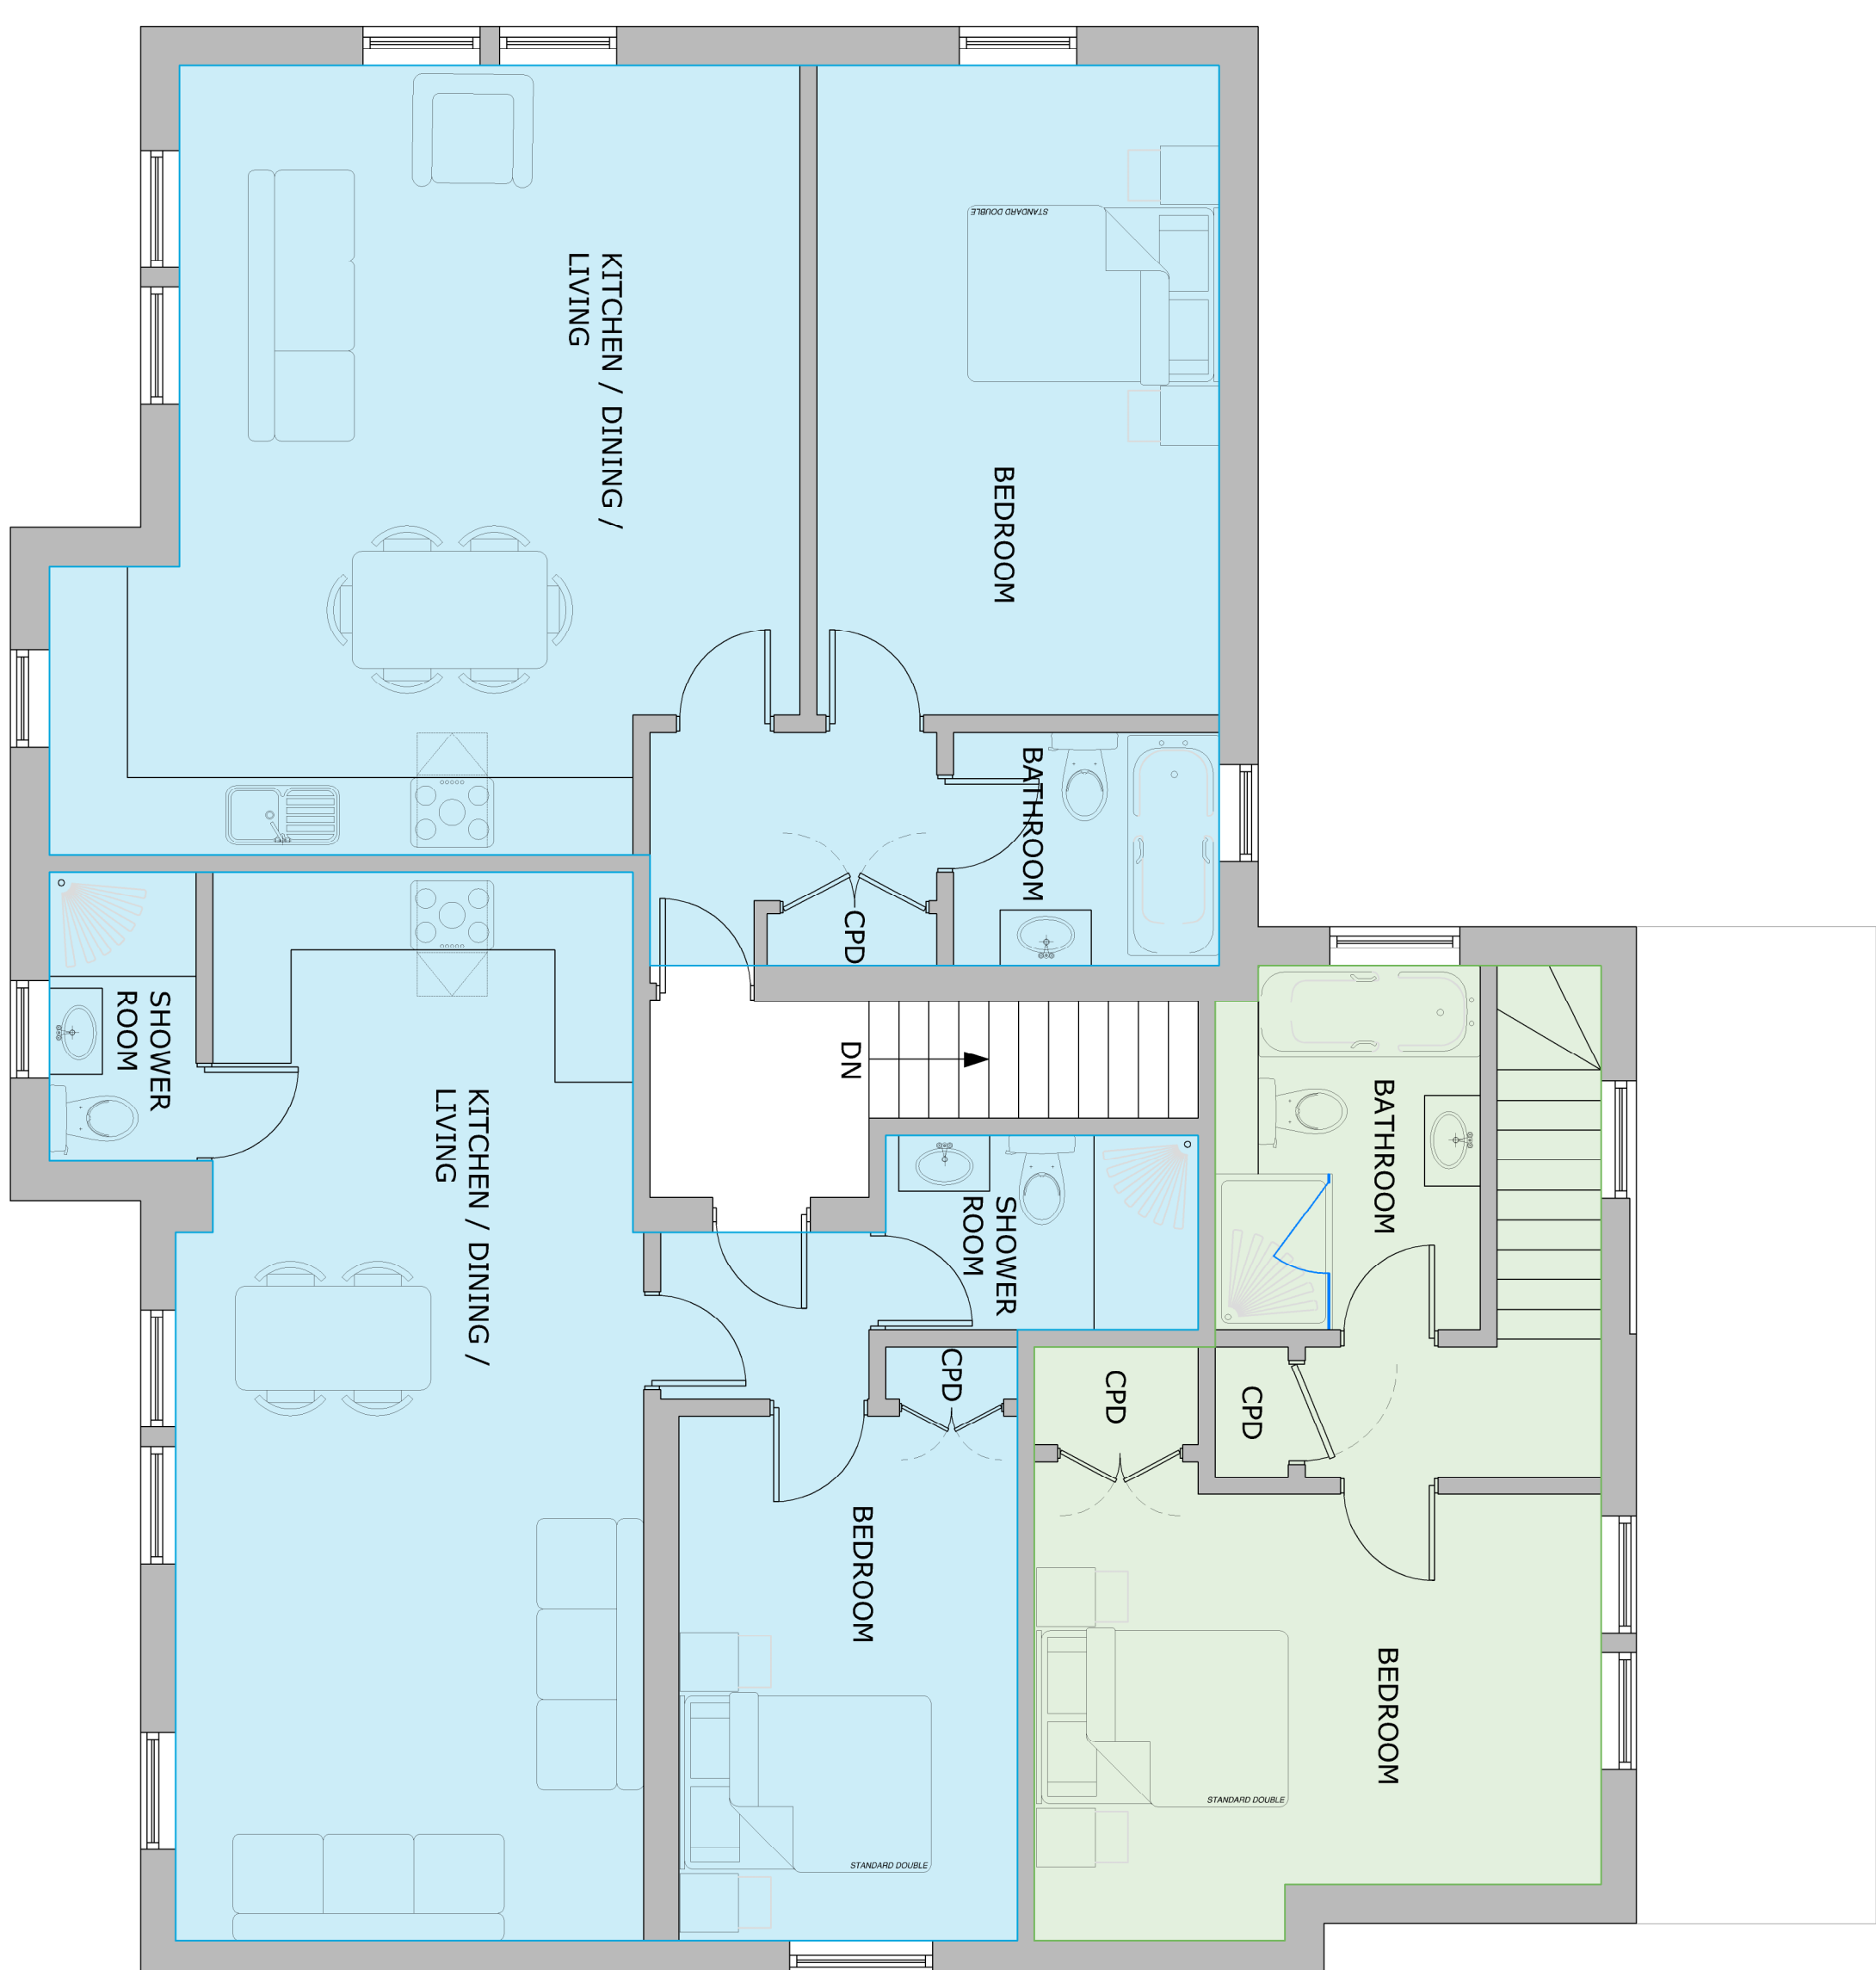

PROPOSED FIRST FLOOR PLAN (DEDWORTH BUILDING)
SCALE 1:50

REV	DATE	REVISION	OR REVIEW

Unit 4, The Colings
120 High Street, Huggateford
Buckden, RG17 0LU
E-mail: info@orangekeyltd.co.uk

Client
OAKLEY FINES HOMES LTD

Project
**DEDWORTH ROAD
WINDSOR**

Title
PROPOSED PLANS 001

Scale	AS SHOWN @ A1	Date	MAR 18
Originator	DCM	Reviewed By	
Drawing number	17007/004		Rev.
			B