


**PROPOSED GROUND FLOOR PLAN**

SCALE 1:50

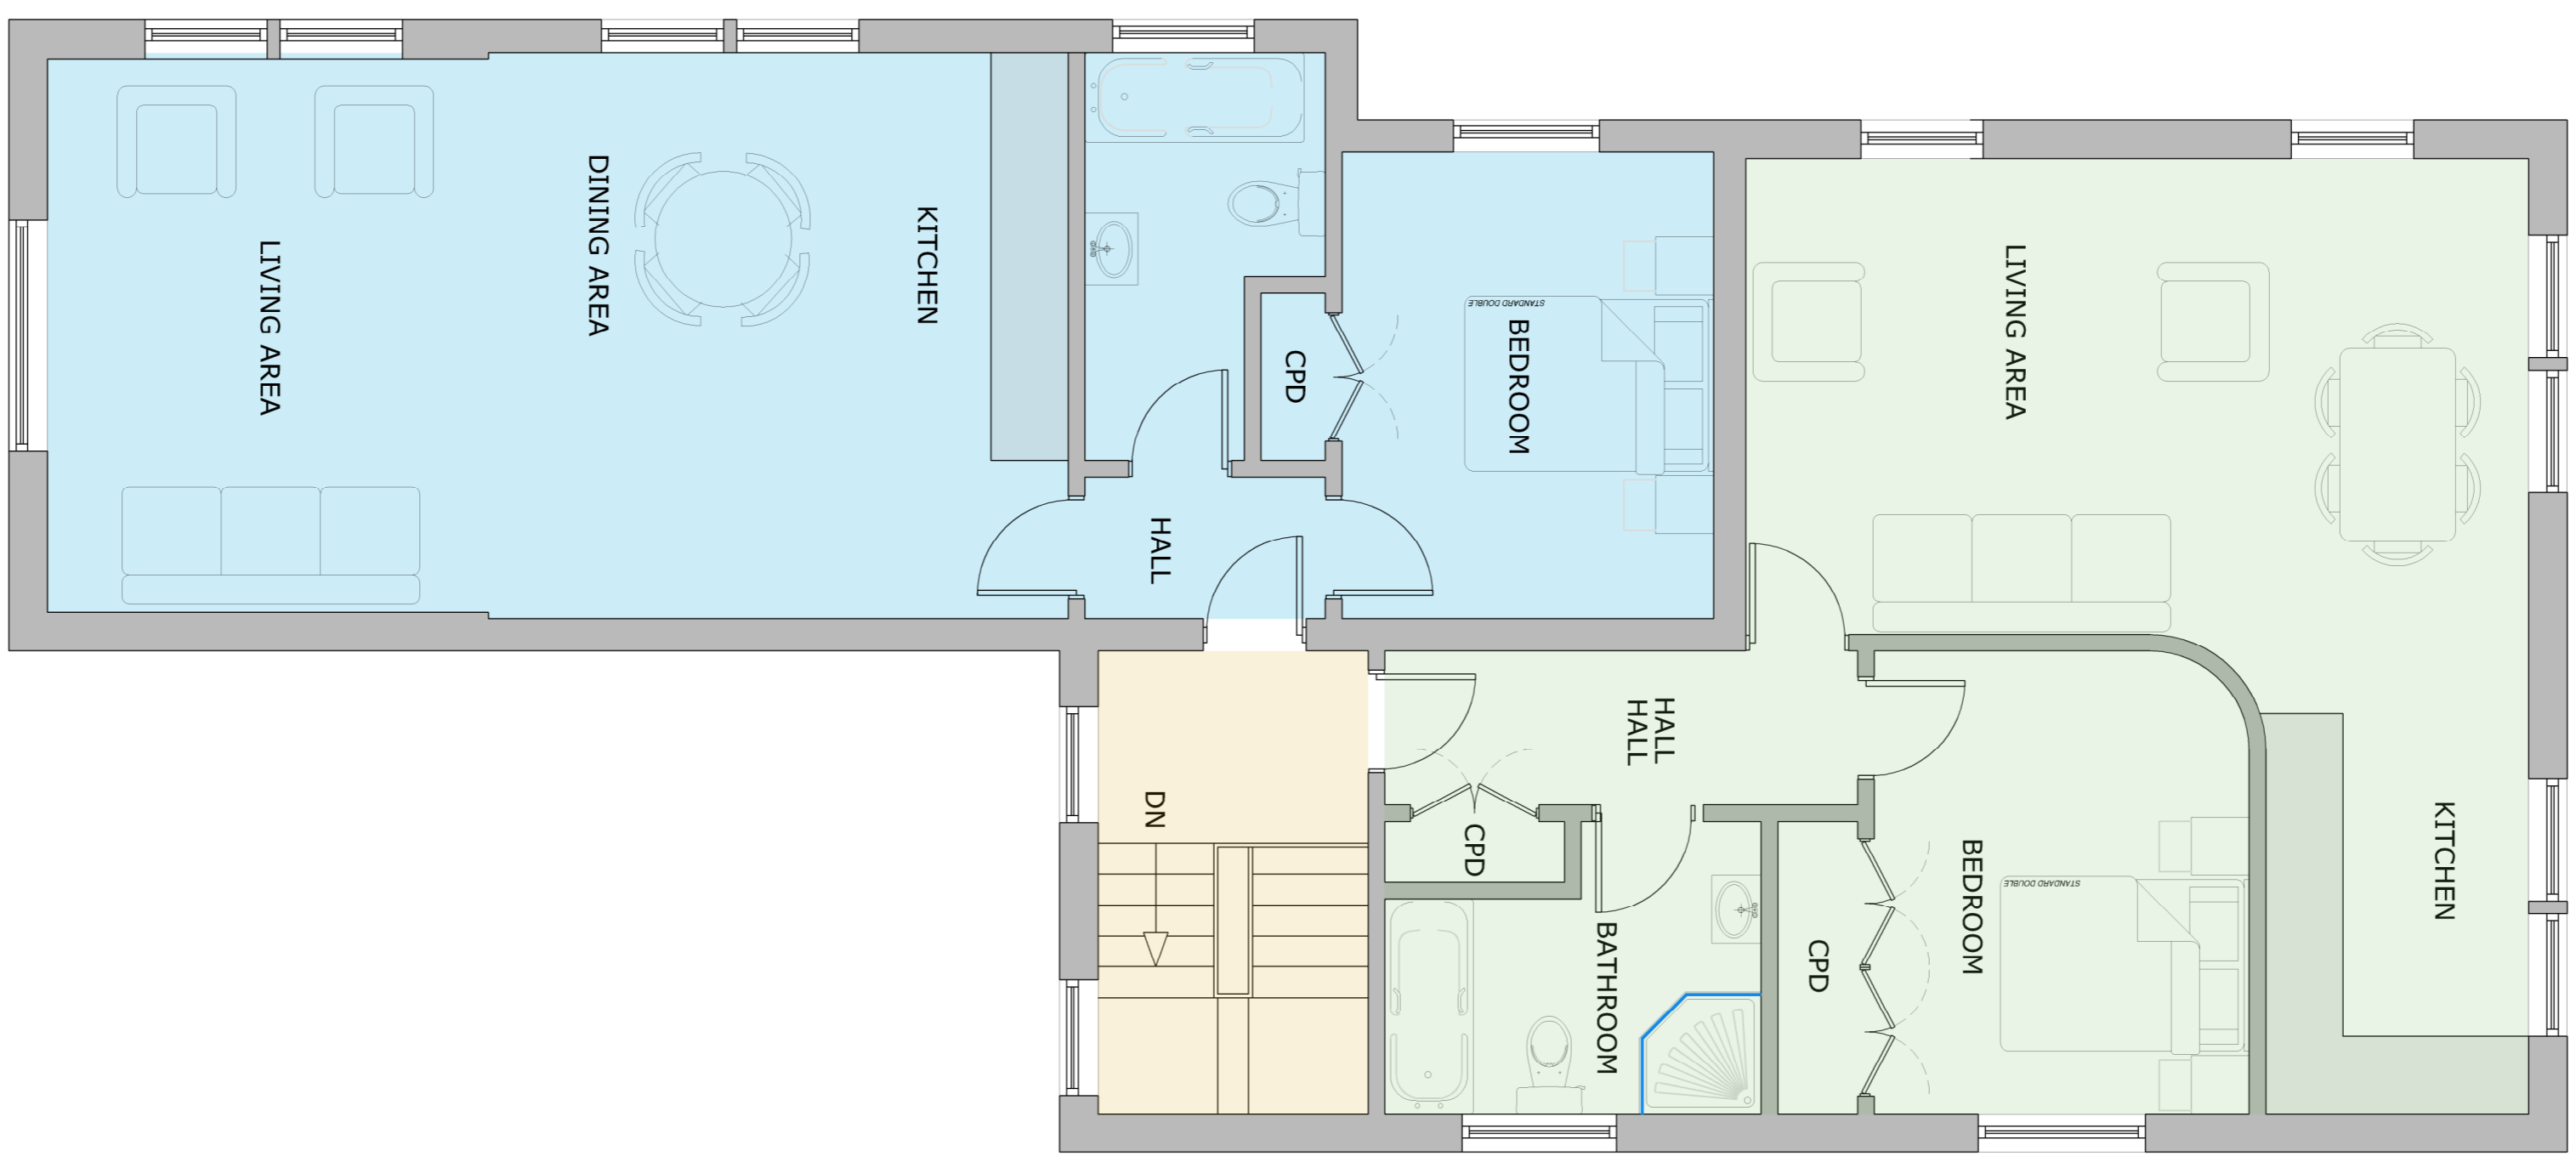

**PROPOSED FIRST FLOOR PLAN**

SCALE 1:50

REV	DATE	REVISION	OR REVIEW



Unit 4, The Colings  
120 High Street, Huggate  
Buckingham, RG317 0LU  
E-mail: info@orangekeyltd.co.uk

**Client**  
OAKLEY FINES HOMES LTD  
**Project**  
DEDWORTH ROAD  
WINDSOR

**Title**  
PROPOSED PLANS 003

**Scale** AS SHOWN @ A1  
**Originator** DCM  
**Date** AUG 17  
**Reviewed By**

**Drawing number** 17007/006  
**Rev.** A