


Legend

- Existing trees to be retained and protected during construction
- Proposed tree planting within soft landscape. See tree pit detail
- Proposed specimen shrub planting to receive short angular staking on half standards with expandable tree ties. Irrigation tubing to root system of *Viburnum* specimens as required
- Proposed *Photinia* hedge planting to be planted in a double staggered row 300mm apart and at 500mm centres in each row. To be maintained at 1m height
- Proposed shrub planting to receive 75mm bark mulch after planting operations
- Proposed grass areas to receive good quality amenity grass turves laid in line with good horticultural practices
- Proposed areas to be paved with semi permeable paving
- Proposed areas to be paved with Saxon textured flag paving in Buff as supplied by Marshalls or similar
- Proposed location of Buckingham Seat BX17 4018 to be supplied Broxap or similar
- Proposed 1.8m high close board fence as supplied by Jackson's Fencing or similar

SPECIFICATION
All works generally, to comply with the written Soft Landscape Specification.
NOTE: DO NOT SCALE FROM DRAWING

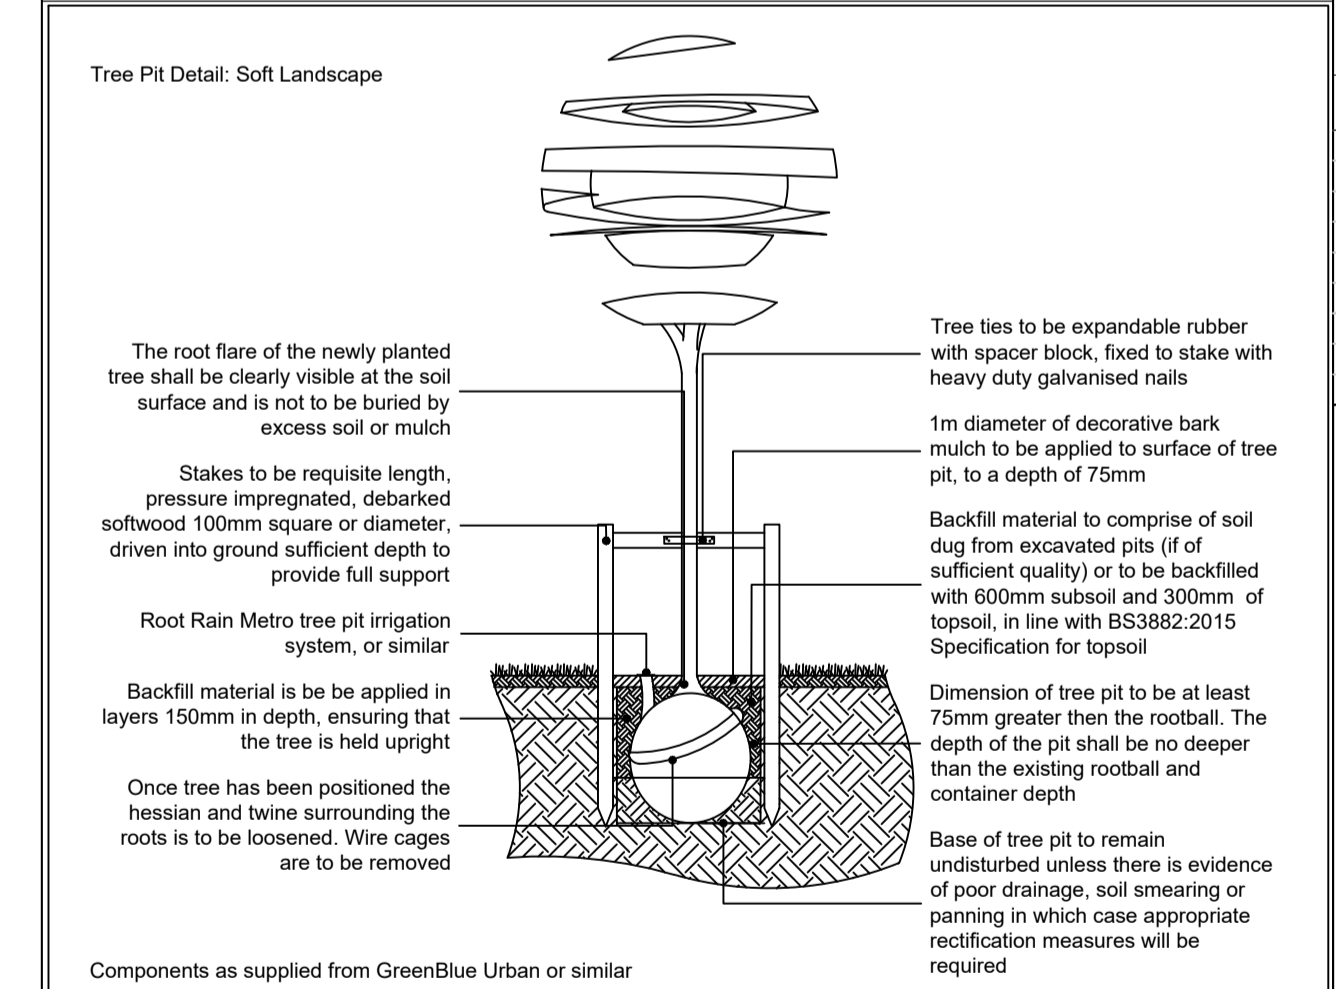

Rev	Date	Details	Drawn

Planting Schedule

Trees				Specification	No.
Species Name	Girth	Height	Density		
Photinia x fraseri 'Red Robin'		60-80cm	0.5Ctr Double Staggered at 0.3m offset	C : Planted and maintained as hedge	52 No.
Liquidambar styraciflua	10-12cm	300-350cm	Counted	Selected Standard : Clear Stem 175-200 : 4 brks : 2x : RB1	No.
Prunus 'Accolade'	10-12cm	300-350cm	Counted	Selected Standard : Clear Stem 175-200 : 4 brks : 2x : RB1	No.

Shrubs					
Species Name	Height	Pot Size	Specification	Density	No.
Amelanchier lamarckii	60-80cm	3L	Branched : 3 brks : C	Counted	1 No.
Elaeagnus ebbingei	40-60cm	3L	Branched : 3 brks : C	3/m ²	16 No.
Euonymus fortunei 'Emerald 'n' Gold'	30-40cm	3L	Branched : 3 brks : C	3/m ²	16 No.
Hebe 'Emerald Green'	30-40cm	3L	Bushy : C	4/m ²	21 No.
Lavandula angustifolia 'Hidcote'	30-40cm	5-7.5L	C	4/m ²	12 No.
Prunus laurocerasus 'Otto Luyken'	20-30cm	3L	Bushy : C	3/m ²	12 No.
Sarcococca ruscifolia	20-30cm	3L	Bushy : C	3/m ²	10 No.
Skimmia japonica 'Rubella'	30-40cm	3L	Bushy : C	3/m ²	15 No.
Viburnum davidii	20-30cm	3L	Bushy : C	3/m ²	7 No.
Viburnum opulus 'Roseum'	40-60cm	3L	Branched : 3 brks : C	Counted	2 No.

ACD ENVIRONMENTAL

HEAD OFFICE
Rodbourne Rail Business Centre, Grange Lane,
Malmesbury, SN16 0ES
Tel: 01666 825646

Courtyard House, Mill Lane, Codalming, GU7 1EY
Tel: 01483 425714

Suite 6, Crescent House, Yonge Close, Eastleigh, SO50 9SX
Tel: 02382 026300

9 Brownlow Road, Cambridge, CB4 3NG
Tel: 07825 868654

Unit 50, Space Business Centre, Olympus Park,
Quevedley, Gloucester, GL2 4AL
Tel: 07769 265864

email: mail@acdenv.co.uk
www.acdenvironmental.co.uk

scheme: 53 Long Drive, Ruislip
HA4 8NQ
client: Castle Homes (London)
Limited
drawing: Landscape Proposals
date: April 2018
scale: 1:100@A1
drawing no: CAST21776-11
drawn: SF checked: JS

Copyright of ACD Environmental Ltd. All rights described in Chapter IV of the Copyright, Designs and Patents Act 1988 have been generally asserted. 2011. Copyright of this plan remains with ACD until all fees have been paid in full.